

calco

SURVEYORS PTY LTD

34 KING STREET, GLOUCESTER  
P.O. BOX 194 GLOUCESTER 2422.  
Ph. 02 6558 2255 Fax. 02 6558 2327  
EMAIL - survey@calcosurveyors.com.au


PROJECT -  
319 BUNDOOK ROAD  
CLIENT - DOLKENS

DRIVEWAY DESIGN ACCESS TO LOT 32 DP1084347  
319 BUNDOOK ROAD, TUGRABAKH

SCALE 1:200  
DATUM - AHD  
DATE 04/12/2025

JOB No.  
4582  
DWG No.  
DWay

AMENDMENTS		DATE	BY	AMENDMENTS		DATE	BY

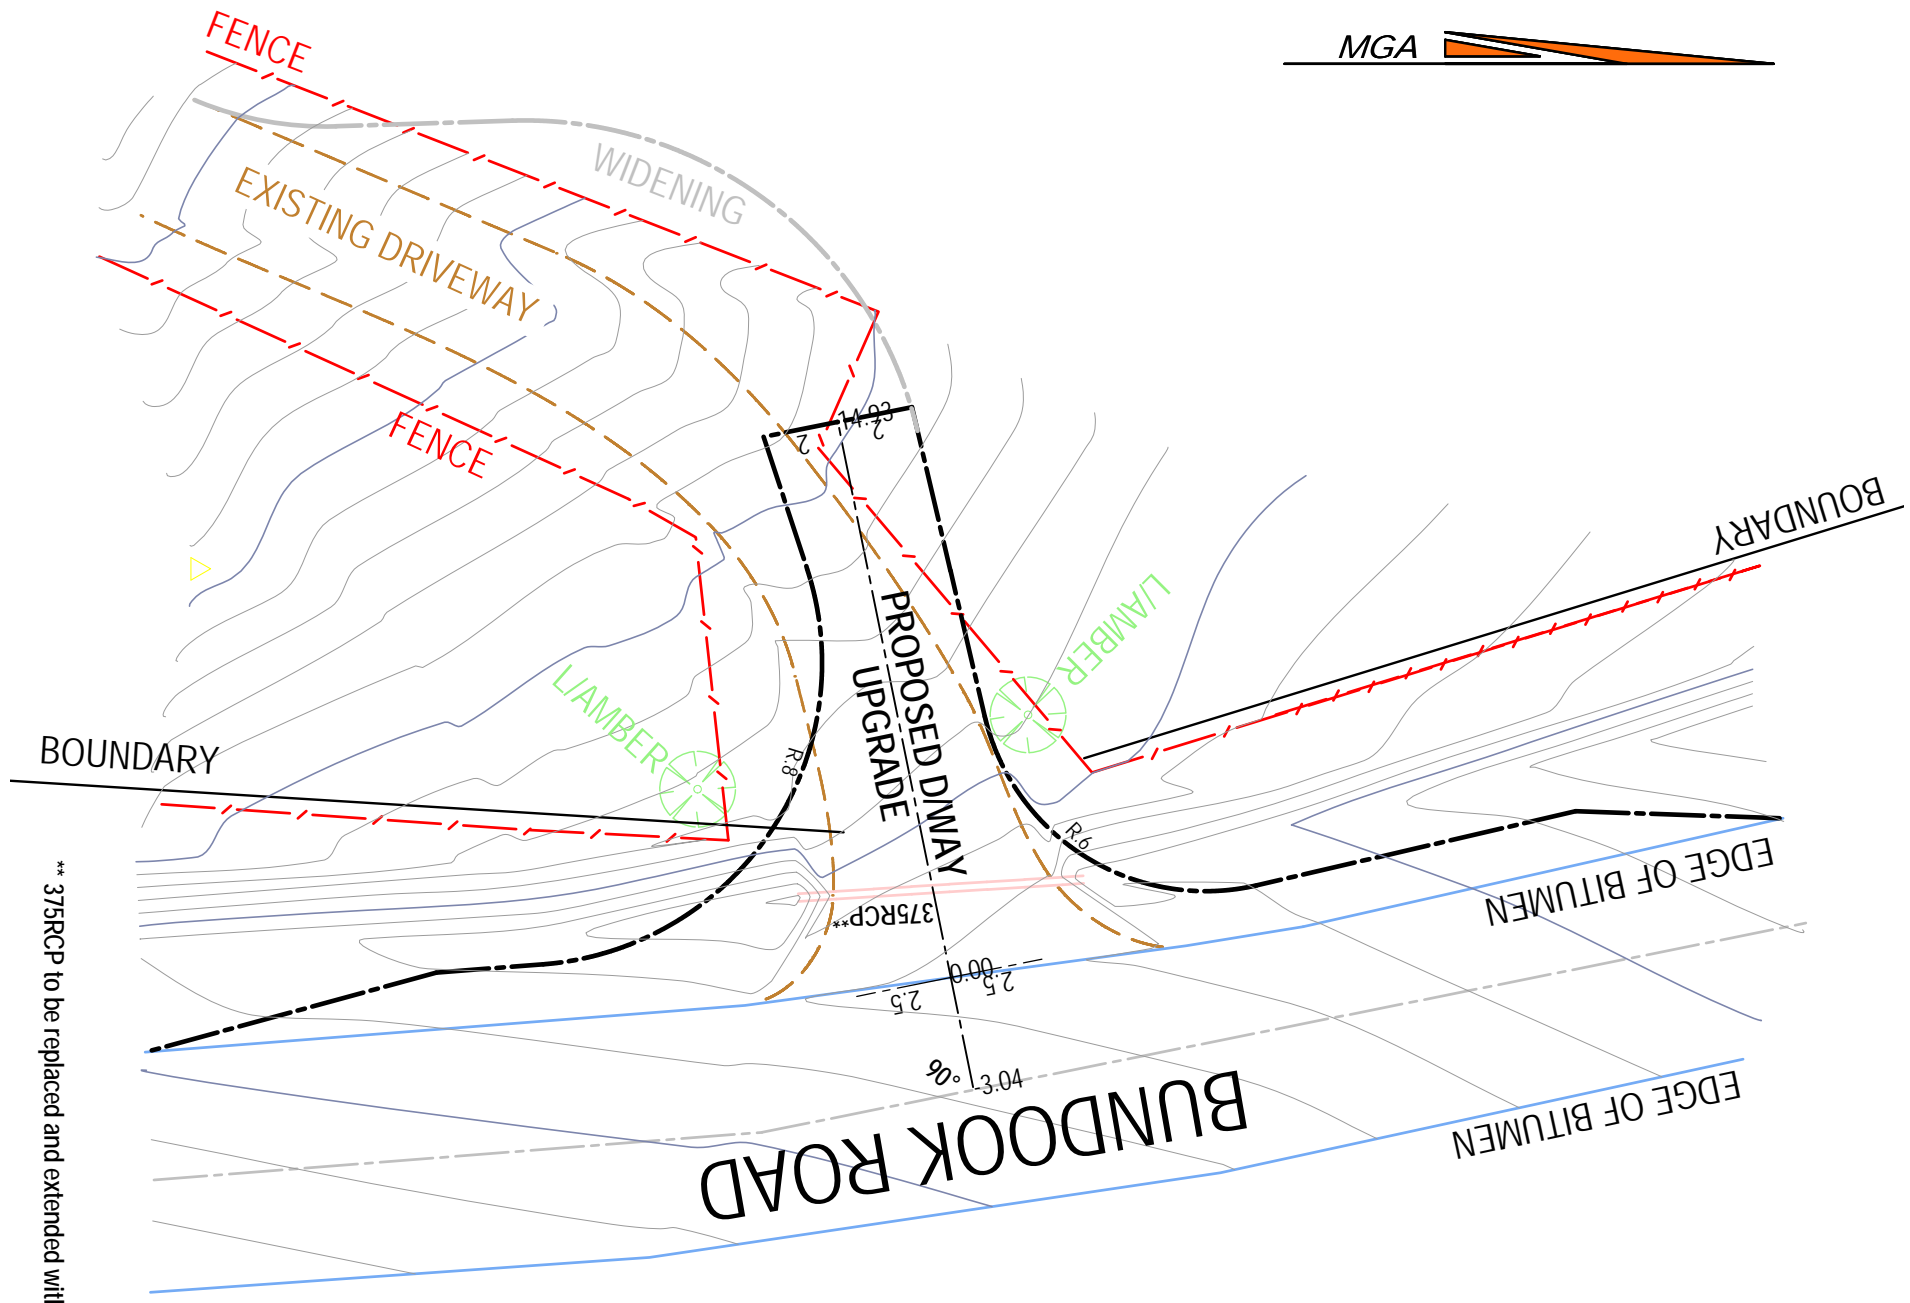

\*\* 375RCP to be replaced and extended with 450RCP C4

Chainage	DESIGN	NATURAL	CUT/FILL	Datum R.L. 77.00
-3.04	85.8	85.8	0.0	
-2.00	85.7	85.7	0.0	
0.00	85.5	85.5	0.0	
0.25	85.5			
1.50	85.5			
2.00	85.5	85.7	0.2	
2.75	85.6			
4.00	85.8	86.0	0.2	
6.00	86.0	86.3	0.3	
8.00	86.2	86.4	0.2	
10.00	86.5	86.7	0.2	
12.00	86.7	86.8	0.1	
14.00	86.9	87.0	0.0	
15.00	87.0	87.0	0.0	

BUNDOOK ROAD (CENTRE)

EDGE OF BITUMEN

LO 85.49 EXTEND 375RCP

MERGE TO EXISTING